

WWW.PROSHOPDRAWINGS.COM

|                |               |                              |                         |             |             |
|----------------|---------------|------------------------------|-------------------------|-------------|-------------|
| DRAWING NUMBER |               | 102                          | 4440-B                  |             |             |
| DOOR TYPE      | CONFIGURATION | Automatic Door Configuration | Threshold Height & Type | Door Arm    | Control Box |
| ALL GLASS      | OFFSET HUNG   | RHO                          | .25" RECESSED           | RIXSON #327 | IN CASE     |

ALL DIMENSIONS ARE TO BE: GUARANTEED

**GENERAL NOTES**

- AUTOMATIC DOORS ARE CUSTOM IN NATURE AND REQUIRE LONG LEAD TIMES FOR MANUFACTURER.
- FRAMING NOTES: CONTRACTOR MUST GUARANTEE ALL DIMENSIONS.
- ROUGH OPENING MUST BE PLUMB, LEVEL & SQUARE.
- FINISHED FLOOR MUST NOT VARY MORE THAN 1/4" FROM HIGHEST TO LOWEST POINT.
- ELECTRICAL: 110VAC & LOW VOLTAGE - CONDUIT & WIRE PULL BY OTHERS.
- ALUMINUM BREAK METAL BY OTHERS - UNLESS SPECIFICALLY NOTED.
- CLEANING AND PROTECTION OF INSTALLED MATERIALS BY OTHERS.

CUSTOMER APPROVAL:

DATE:

APPROVED AS SUBMITTED  
 APPROVED AS NOTED  
 REVISE & RESUBMIT

| SHEET INDEX |                                |     |
|-------------|--------------------------------|-----|
| NO:         | DESCRIPTION                    | REV |
| 101         | SHEET INDEX                    |     |
| 102         | SYMBOLS AND NOTES              |     |
| 103         | INSTALLATION GUIDELINES        |     |
| 104         | CBC PRESS PLATE GUIDELINES     |     |
| 201         | PRODUCT SCHEDULE               |     |
| 401         | ELEVATION                      |     |
| 501         | SECTION VIEW                   |     |
| 601         | FRONT AND PLAN VIEW (RHO)      |     |
| 701         | DOOR ARM (DOOR PREPERATION)    |     |
| 702         | STANDARD THRESHOLD PREPERATION |     |

**NOTES TO ARCHITECT, GC & CUSTOMER**

**SUBMITTAL SECTION**

AUTOMATIC DOOR OPERATORS AND ELECTRICAL COORDINATION PROVIDED. DOORS, FRAMES & HARDWARE ARE PROVIDED BY OTHERS.

**NOTES TO ARCHITECT, GC & CUSTOMER**

- ALL DRAWINGS AND DIMENSIONS ARE ASSUMED CORRECT UNLESS REDLINED AND RETURNED.
- VERIFY ALL ROUGH/FINISHED OPENING DIMENSIONS.
- VERIFY ALL SILL ANCHOR POINT LOCATIONS & DIMENSIONS.
- VERIFY STRUCTURAL INTEGRITY OF ALL SURROUNDING CONDITIONS FOR JAMB & HEADER ATTACHMENT POINTS.

**CUSTOMER**

**CONTRACTOR**

**ARCHITECT**

**FURNISHED DOCUMENTS**

| YES        | NO | X           | DESCRIPTION        |
|------------|----|-------------|--------------------|
|            |    |             | ARCHITECTURALS     |
| DATE:      |    |             | -                  |
|            |    |             | STRUCTURAL         |
| DATE:      |    |             | -                  |
|            |    |             | SPECIFICATION      |
| SECTIONS   |    | DESCRIPTION |                    |
| -          | -  | -           | ALUM. ENT. & STFTS |
| -          | -  | -           | FINISH HARDWARE    |
| -          | -  | -           | GLASS & GLAZING    |
| -          | -  | -           | AUTOMATIC OPENERS  |
| ADDENDUMS: |    | #           |                    |

**NOTES TO ARCHITECT**

NOT FOR CONSTRUCTION  
 SUBMITTAL FOR REVIEW

| NO: | DATE: | REVISION DESCRIPTION: |
|-----|-------|-----------------------|
|     |       |                       |
|     |       |                       |
ENGINEER APPROVAL:

THIS DRAWING SCALED TO PRINT 17" x 11"

PROJECT DESCRIPTION:

**Automated DOOR Solutions<sup>®</sup>**  
 by La Force

2834 Hamner Ave #308 Norco, CA 92860 | www.AutomatedDoorSolutions.com  
 Phone 866.945.7594 | Sales@AutomatedDoorSolutions.com

|  |                             |
|--|-----------------------------|
| JOB NAME:                                |                             |
| JOB ADDRESS:                             | PROJECT NO:                 |
| JOB CITY:                                | SHEET SCALE:<br><b>NONE</b> |
| SHEET DESCRIPTION:<br><b>SHEET INDEX</b> | SHEET NO:<br><b>101</b>     |

DATE PRINTED: 3/26/21

**SWING DOOR CODE / ANSI REQUIRED DECALS**

DECAL REFERENCE SHOWN ON ELEVATION:




7 1/2" - ROUND LOCATED ON BOTH SIDES OF ACTIVE PANEL(S)




TOP AND BTM SECTIONS: YELLOW BACKGROUND BLACK LETTERING.

CENTER: BLACK BACKGROUND, YELLOW LETTERING

DECAL REFERENCE SHOWN ON ELEVATION:

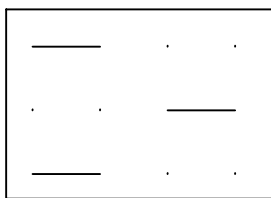

LOCATED ON BOTH SIDES OF DOOR PANEL(S)

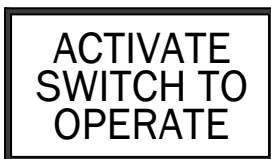

WHITE LETTERING/WHITE BORDER & BLUE BACKGROUND

**ABBREVIATIONS**

- AFF = ABOVE FINISHED FLOOR
- BL = BOTTOM LOAD HEADER
- BO = BREAKOUT OPENING (MAX)
- BO? = BOTTOM OF ?
- ¢ = CENTERLINE
- CO = CUT OUT
- DLO = DAYLITE OPENING
- DC = DOOR CLEARANCE
- DO = DOOR OPENING
- DS = DOOR SIZE
- E = EXISTING
- EA = EACH
- EQ = EQUAL
- ESO = ELECTRICAL STUB OUT
- FFL = FINISHED FLOOR LINE
- FO = FINISHED OPENING
- FS = FRAME SIZE
- HG = HARDWARE GROUP
- HL = HEADER LENGTH
- IB = IN BETWEEN
- MFR = MANUFACTURER
- MIN = MINIMUM
- MRK = MARK
- N = NEW
- NC = NORMALLY CLOSED
- NIC = NOT IN CONTRACT
- NO = NORMALLY OPEN
- OC = ON CENTER
- OSA = OVERALL SERVICE ACCESS
- PP = PIVOT POINT
- PS = PANEL SIZE
- QTY = QUANTITY
- REF = REFERENCE
- RO = ROUGH OPENING
- SA = SERVICE ACCESS
- SDS = SEE DOOR SCHEDULE
- SL = SIDE LOAD HEADER
- SO = SLIDE OPENING
- THOLD = THRESHOLD
- TLP = THOLD LARGE PIECE
- TSP = THOLD SMALL PIECE
- TP = TERRAZZO PAN
- UJ = UNDER JAMB
- VIF = VERIFY IN FIELD

**SYMBOLS**

**# TITLE**

DETAIL VIEW: REF

DETAIL REFERENCE: SHEET

EXTERIOR ELEVATION REFERENCE: SHEET

EGRESS DIRECTION:

INTERIOR ELEVATION REFERENCE: SHEET

**ELECTRICAL SYMBOLS**

= NON-INTERSECTING WIRES DRAWN FOR ILLUSTRATION

**SCREW ABBREVIATIONS**

- SMS = SHEET METAL SCREW
- MS = MACHINE SCREW
- WS = WOOD SCREW
- FH = FLAT HEAD
- P = PHILLIPS
- PH = PAN HEAD
- PEX = PLASTIC EXPANDING ANCHOR
- HH = HEX HEAD
- SD = SELF DRILLING
- SF = STRUCTURAL FASTENER
- SS = STAINLESS STEEL

**DOOR TYPE LEGEND**

**SWING DOORS**

ALSO DENOTES HANDING:

- SPO=SIMULTANEOUS PAIR OUTSWING
- SPI=SIMULTANEOUS PAIR INSWING
- U/RHO = UNEVEN PAIR OUTSWING (RH-OUT)
- U/LHO = UNEVEN PAIR OUTSWING (LH-OUT)
- U/RHO = UNEVEN PAIR OUTSWING(RH-OUT)
- U/RHI = UNEVEN PAIR INSWING (RH-OUT)
- U/LHI = UNEVEN PAIR INSWING (LH-OUT)
- U/RHI = UNEVEN PAIR INSWING(RH-OUT)
- DE1=DUAL EGRESS 1 HEADER (INSWING/OUTSWING)
- DE2=DUAL EGRESS 2 HEADERS (OUTSWING)
- RHO=RIGHT HAND OUTSWING
- RHI=RIGHT HAND INSWING
- LHO=LEFT HAND OUTSWING
- LHI=LEFT HAND INSWING

**REVISION NOTES:**

NOT FOR CONSTRUCTION ONLY

| NO: | DATE: | REVISION DESCRIPTION: |
|-----|-------|-----------------------|
|     |       |                       |
|     |       |                       |
ENGINEER APPROVAL:

THIS DRAWING SCALED TO PRINT 17" x 11"



2834 Hamner Ave #308 Norco, CA 92860 | www.AutomatedDoorSolutions.com  
Phone 866.945.7594 | Sales@AutomatedDoorSolutions.com

PROJECT DESCRIPTION:

|  |                             |
|--|-----------------------------|
| JOB NAME:                                      |                             |
| JOB ADDRESS:                                   | PROJECT NO:                 |
| JOB CITY:                                      | SHEET SCALE:<br><b>NONE</b> |
| SHEET DESCRIPTION:<br><b>SYMBOLS AND NOTES</b> | SHEET NO:<br><b>102</b>     |

**IN-GROUND INSTALLATION GUIDELINES:**

1. PENETRATIONS: THE CEMENT CASE MUST ONLY BE PENETRATED TO INSTALL ELECTRIC POWER SERVICE AND LOW VOLTAGE SIGNAL WIRES. USE OF LIQUID TIGHT FITTINGS IS A CODE REQUIREMENT BY THE NATIONAL ELECTRIC CODE (NEC). ATTACHMENTS TO THE CEMENT CASE COVER ARE NEVER PERMITTED.

PLEASE NOTE: IN CERTAIN EXTERIOR CONDITIONS (DOWNGRADE ELEVATION, OPENINGS WITH DIRECT CONTACT TO PRECIPITATION, EXTREME HUMIDITY OR OTHER SIMILAR CONDITIONS) A DRAIN SYSTEM OR PROVISION FROM THE UNIT IS RECOMMENDED. IN ADDITION, THE CONTROL UNIT SHOULD BE MOUNTED IN AN ELEVATED POSITION OR REMOTELY LOCATED SEPARATE FROM THE UNIT. CONDENSATION RESULTING FROM TEMPERATURE AND OR CLIMATIC CONDITIONS IS A NATURALLY OCCURRING PROCESS AND NOT A WARRANTY PROVISION.

2. SEALS: ALL SEALS PROVIDED WITH THE IN-GROUND OPENER SYSTEM MUST BE INSTALLED INCLUDING:  
 A. SPINDLE SEAL AT COVER  
 C. PERIMETER GASKET BETWEEN CEMENT CASE AND COVER

SPECIAL NOTE ON SEALS: ANY SEAL FOUND TO BE DAMAGED OR WORN MUST BE REPLACED IMMEDIATELY TO MAINTAIN THE WARRANTY.

3. THRESHOLD: ALL THRESHOLDS MUST BE MANUFACTURED BY AES OR MANUFACTURED TO AES SPECIFICATIONS SHOWN ON INCLUDED SHOP DRAWINGS. THRESHOLDS MUST BE MANUFACTURED TO ACCEPT ALL SEALS, MUST BE REMOVABLE FOR FUTURE SERVICE, WITHOUT REMOVING DOOR AS SHOWN ON INCLUDED SHOP DRAWINGS AND MUST BE ATTACHED TO THE SURROUNDING FLOOR WITHOUT PENETRATING THE CEMENT CASE OR CEMENT CASE COVER. ALL CEMENT CASE COVERS MUST HAVE A PERIMETER SEAL OF SILICONE OR SIMILAR WATER PROOFING SEALANT APPLIED TO KEEP WATER FROM ENCROACHING INTO THE CEMENT CASE.

4. PRESSURE WASHING IS NEVER PERMITTED AT OR NEAR THE IN-GROUND OPENER INSTALLATION.

NOT FOR CONSTRUCTION OR SUBMITTAL FOR REVIEW ONLY

WWW.PROSHOPDRAWINGS.COM

DATE PRINTED: 3/26/21

|  |       |                       |                    |   |                      |  |
|--|-------|-----------------------|--------------------|---|----------------------|--|
| NO:                                    | DATE: | REVISION DESCRIPTION: | ENGINEER APPROVAL: | <br>2834 Hamner Ave #308 Norco, CA 92860   www.AutomatedDoorSolutions.com<br>Phone 866.945.7594   Sales@AutomatedDoorSolutions.com | JOB NAME:            |  |
|  |       |                       |                    |   | JOB ADDRESS:         | PROJECT NO:  |
|  |       |                       |                    |   | JOB CITY:            | SHEET SCALE:<br><b>NONE</b>                          |
|  |       |                       |                    |   | PROJECT DESCRIPTION: | SHEET DESCRIPTION:<br><b>INSTALLATION GUIDELINES</b> |
|  |       |                       |                    |   |                      | SHEET NO:<br><b>103</b>                              |
| THIS DRAWING SCALED TO PRINT 17" x 11" |       |                       |                    |   |                      |  |

PRESS PLATE LOCATION(S) MUST CONFORM WITH CBC11B-305.3 AS INDICATED IN 11B-404.2.9 EXCEPTION 2C.

11B-305.4 KNEE AND TOE CLEARANCE. UNLESS OTHERWISE SPECIFIED, CLEAR FLOOR OR GROUND SPACE SHALL BE PERMITTED TO INCLUDE KNEE AND TOE CLEARANCE COMPLYING WITH SECTION 11B-306.

11B-305.5 POSITION. UNLESS OTHERWISE SPECIFIED, CLEAR FLOOR OR GROUND SPACE SHALL BE POSITIONED FOR EITHER FORWARD OR PARALLEL APPROACH TO AN ELEMENT.

11B-305.6 APPROACH. ONE FULL UNOBSTRUCTED SIDE OF THE CLEAR FLOOR OR GROUND SPACE SHALL ADJOIN AN ACCESSIBLE ROUTE OR ADJOIN ANOTHER CLEAR FLOOR OR GROUND SPACE.

11B-305.7 MANEUVERING CLEARANCE. WHERE A CLEAR FLOOR OR GROUND SPACE IS LOCATED IN AN ALCOVE OR OTHERWISE CONFINED ON ALL OR PART OF THREE SIDES, ADDITIONAL MANEUVERING CLEARANCE SHALL BE PROVIDED IN ACCORDANCE WITH SECTIONS 11B-305.7.1 AND 11B-305.7.1.

11B-305.7.1 FORWARD APPROACH. ALCOVES SHALL BE 36 INCHES WIDE MINIMUM WHERE THE DEPTH EXCEEDS 24 INCHES.

11B-305.7.2 PARALLEL APPROACH. ALCOVES SHALL BE 60 INCHES WIDE MINIMUM WHERE THE DEPTH EXCEEDS 15 INCHES.


EXCEPTION-2C. POWERED DOORS SHALL BE CONTROLLED ON BOTH THE INTERIOR AND EXTERIOR SIDES OF THE DOORS BY SENSING DEVICES, PUSH PLATES, VERTICAL ACTUATION BARS OR OTHER SIMILAR OPERATING DEVICES COMPLYING WITH SECTIONS 11B-304, 11B-305 AND 11B-308.

AT EACH LOCATION WHERE PUSH PLATES ARE PROVIDED THERE SHALL BE TWO PUSH PLATES; THE CENTERLINE OF ONE PUSH PLATE SHALL BE 7 INCHES (178 MM) MINIMUM AND 8 INCHES (203 MM) MAXIMUM ABOVE THE FLOOR OR GROUND SURFACE AND THE CENTERLINE OF THE SECOND PUSH PLATE SHALL BE 30 INCHES (762 MM) MINIMUM AND 44 INCHES (1118 MM) MAXIMUM ABOVE THE FLOOR OR GROUND SURFACE. EACH PUSH PLATE SHALL BE A MINIMUM OF 4 INCHES (102 MM) DIAMETER OR A MINIMUM OF 4 INCHES BY 4 INCHES (102 MM BY 102 MM) SQUARE AND SHALL DISPLAY THE INTERNATIONAL SYMBOL OF ACCESSIBILITY COMPLYING WITH SECTION 11B-703.7.

AT EACH LOCATION WHERE VERTICAL ACTUATION BARS ARE PROVIDED THE OPERABLE PORTION SHALL BE LOCATED SO THE BOTTOM IS 5 INCHES (127 MM) MAXIMUM ABOVE THE FLOOR OR GROUND SURFACE AND THE TOP IS 35 INCHES (889 MM) MINIMUM ABOVE THE FLOOR OR GROUND SURFACE. THE OPERABLE PORTION OF EACH VERTICAL ACTUATION BAR SHALL BE A MINIMUM OF 2 INCHES (51 MM) WIDE AND SHALL DISPLAY THE INTERNATIONAL SYMBOL OF ACCESSIBILITY COMPLYING WITH SECTION 11B-703.7.

WHERE PUSH PLATES, VERTICAL ACTUATION BARS OR OTHER SIMILAR OPERATING DEVICES ARE PROVIDED, THEY SHALL BE PLACED IN A CONSPICUOUS LOCATION. A LEVEL AND CLEAR FLOOR OR GROUND SPACE FOR FORWARD OR PARALLEL APPROACH COMPLYING WITH SECTION 11B-305 SHALL BE PROVIDED, CENTERED ON THE OPERATING DEVICE. DOORS SHALL NOT SWING INTO THE REQUIRED CLEAR FLOOR OR GROUND SPACE.

THESE DIAGRAMS ARE AN INTERPRETATION OF THE CBC SECTIONS. FINAL LOCATION OF ACTIVATION DEVICES SHOULD BE APPROVED PRIOR TO CONSTRUCTION BY AUTHORITIES HAVING JURISDICTION.

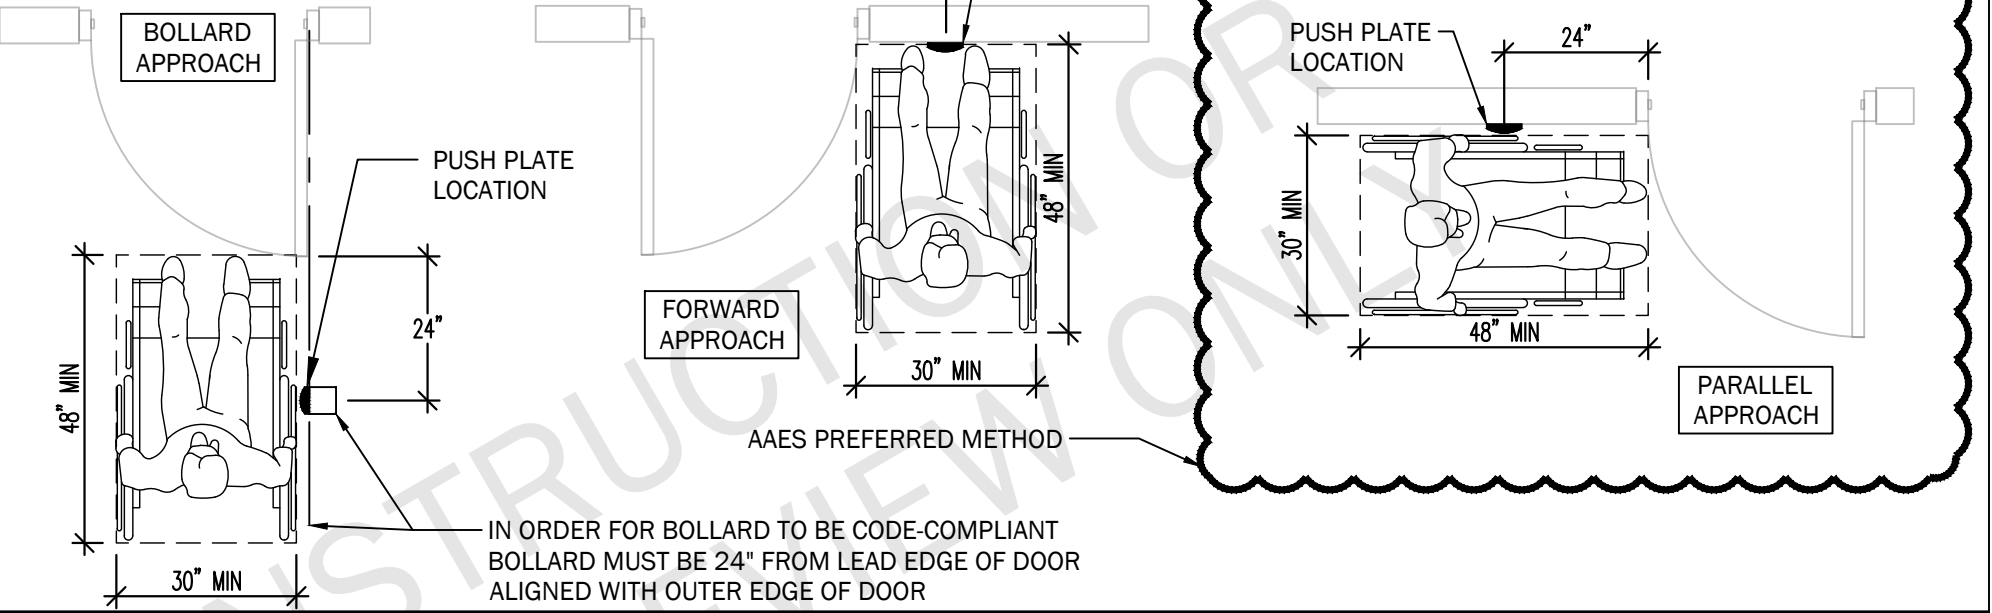

| NO: | DATE: | REVISION DESCRIPTION: |
|-----|-------|-----------------------|
|     |       |                       |
|     |       |                       |
ENGINEER APPROVAL:

THIS DRAWING SCALED TO PRINT 17" x 11"

**Automated DOOR Solutions**  
by La Force

2834 Hammer Ave #308 Norco, CA 92860 | www.AutomatedDoorSolutions.com  
Phone 866.945.7594 | Sales@AutomatedDoorSolutions.com

PROJECT DESCRIPTION:

|  |                             |
|--|-----------------------------|
| JOB NAME:  |                             |
| JOB ADDRESS:   | PROJECT NO:                 |
| JOB CITY:  | SHEET SCALE:<br><b>NONE</b> |
| SHEET DESCRIPTION:<br><b>INSTALLATION GUIDELINES</b> | SHEET NO:<br><b>104</b>     |

WWW.PROSHOPDRAWINGS.COM



**ELECTRICAL NOTES**

Table with 2 columns: Note ID, Description. Includes notes 110, INT, CON, CR, PS, EX, LV, PSH.

**GENERAL ELECTRICAL NOTES**

• BACK BOXES: ALL PUSH PLATE LOCATIONS PER ARCHITECTURAL DRAWINGS. HOWEVER, ALL BACK BOXES MUST BE LOCATED 24" BEYOND SWING PATH OF DOOR TO BE CODE COMPLIANT.

**PRODUCT SCHEDULE**

Table with 2 columns: QTY, DESCRIPTION. Includes items like SW200i IN-GROUND SWING DOOR OPERATOR(S), ISOLATED PIVOT HEAVY DUTY OPENER, etc.

**NOTES**

Table with 2 columns: Note ID, Description. Includes notes EX, CO, K, S, C, D, SA, SF.

**MATERIAL LIST**

Table with 3 columns: MRK, QTY, DESCRIPTION. Includes materials like MFR RECOMMENDED NON-SHRINKING GROUT, PUSH PLATE, BOLLARD.

**ADDITIONAL MATERIAL**

HEADER CONCEALED ELECTRIC STRIKE INTERFACE

Table with 3 columns: NO., DATE, REVISION DESCRIPTION. Includes a section for THIS DRAWING SCALED TO PRINT 17" x 11"

ENGINEER APPROVAL:




2834 Hamner Ave #308 Norco, CA 92860 | www.AutomatedDoorSolutions.com  
Phone 866.945.7594 | Sales@AutomatedDoorSolutions.com

PROJECT DESCRIPTION:

Table with 2 columns: Field Name, Value. Includes JOB NAME, JOB ADDRESS, JOB CITY, SHEET SCALE (NONE), SHEET NO (201).

NOT FOR SUBMITTAL

DATE PRINTED: 3/26/21

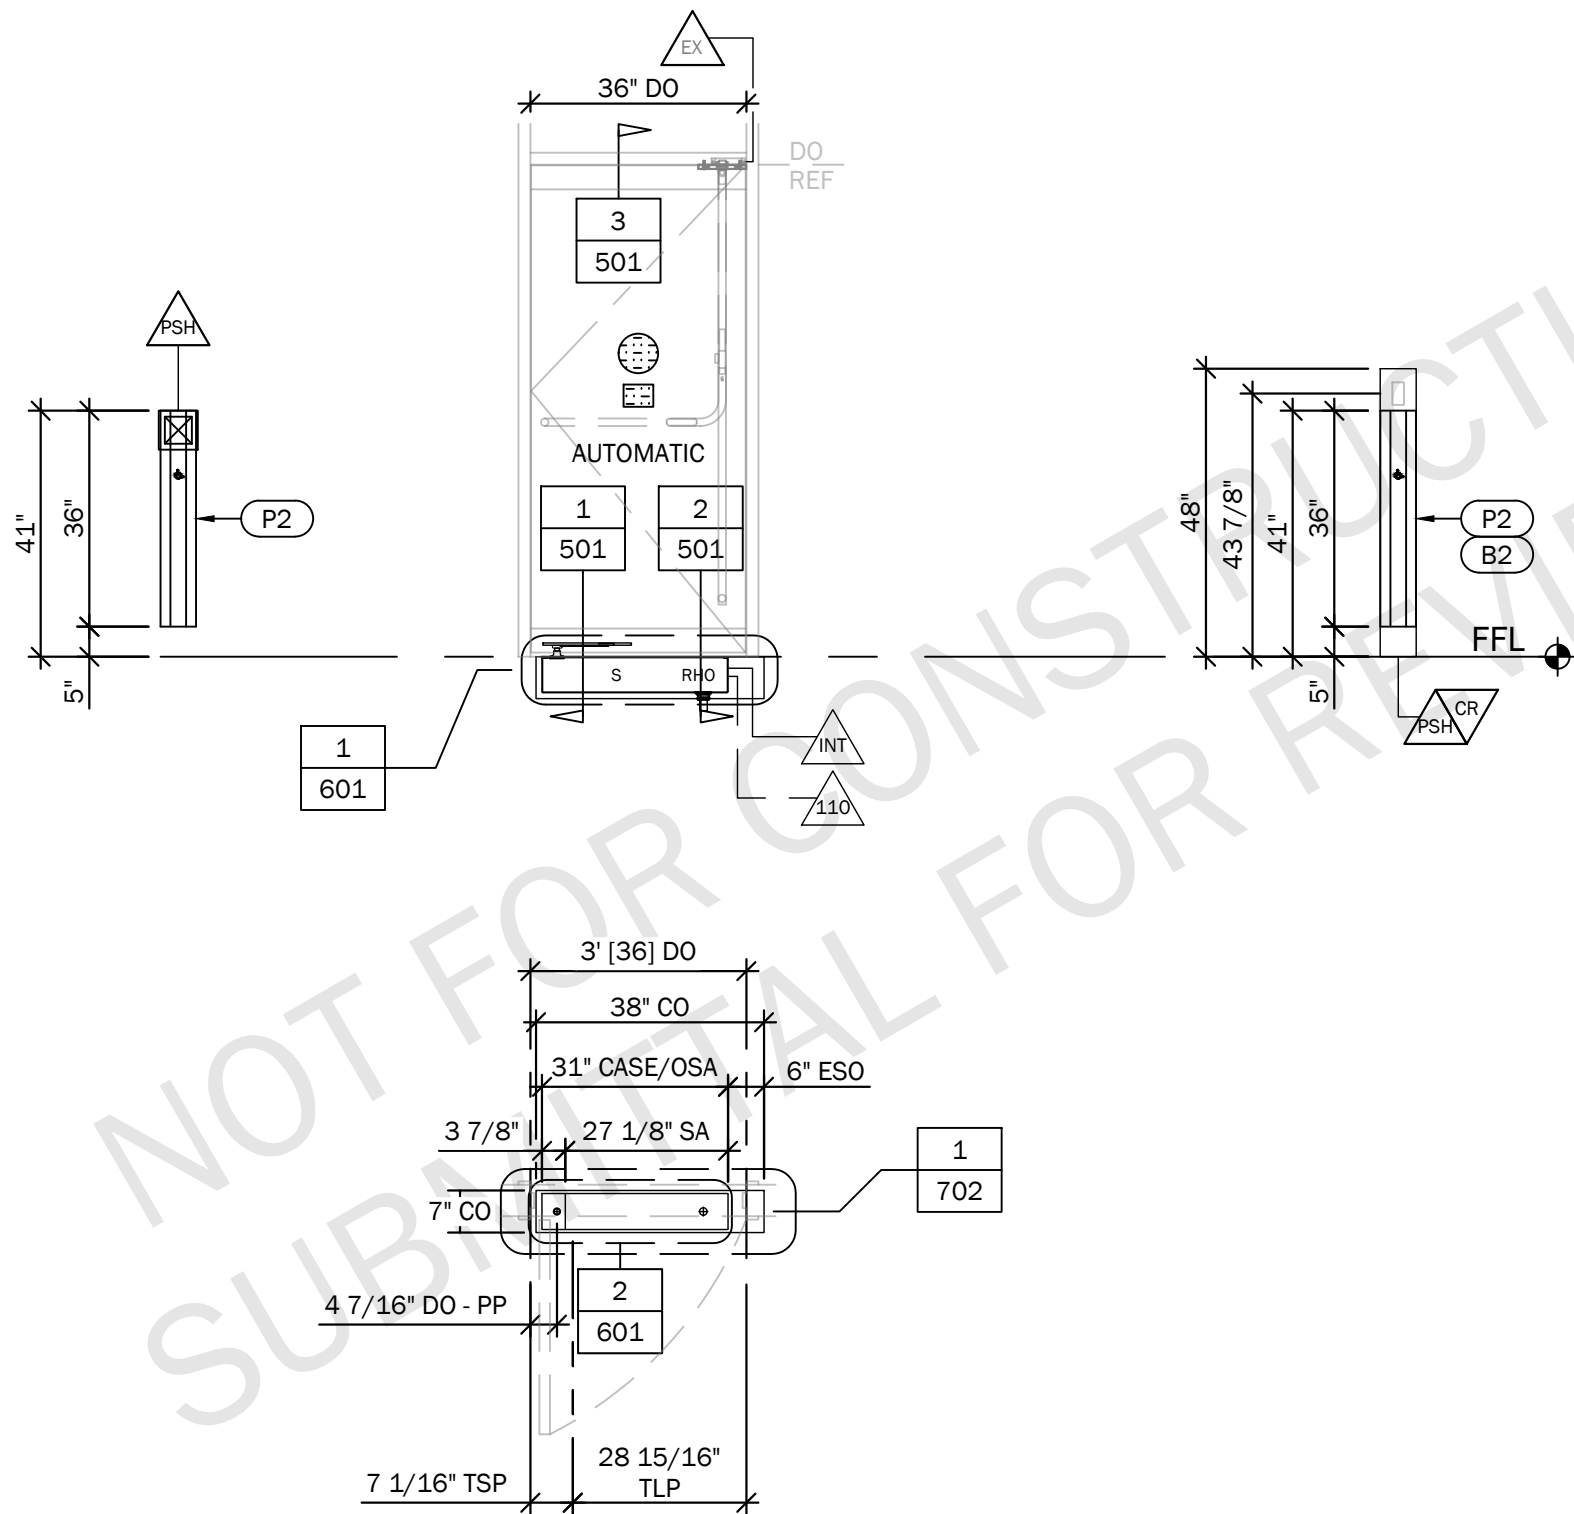

**01 ELEVATION AND PLAN**

AR REF: \_\_\_\_\_ QTY: \_\_\_\_\_  
 SYSTEM: SW200i - IG RHO FINISH: \_\_\_\_\_  
 PLAN: \_\_\_\_\_ H. GROUP: \_\_\_\_\_  
 ELEVATION: \_\_\_\_\_ LOCATION: \_\_\_\_\_  
 DOOR #: \_\_\_\_\_




| NO: | DATE: | REVISION DESCRIPTION: |
|-----|-------|-----------------------|
|     |       |                       |
|     |       |                       |
ENGINEER APPROVAL:

**Automated DOOR Solutions**  
 by La Force  
 2834 Hamner Ave #308 Norco, CA 92860 | www.AutomatedDoorSolutions.com  
 Phone 866.945.7594 | Sales@AutomatedDoorSolutions.com

PROJECT DESCRIPTION:

|  |                                     |
|--|-------------------------------------|
| JOB NAME:                              |                                     |
| JOB ADDRESS:                           | PROJECT NO:                         |
| JOB CITY:                              | SHEET SCALE:<br><b>3/8" = 1'-0"</b> |
| SHEET DESCRIPTION:<br><b>ELEVATION</b> | SHEET NO:<br><b>401</b>             |

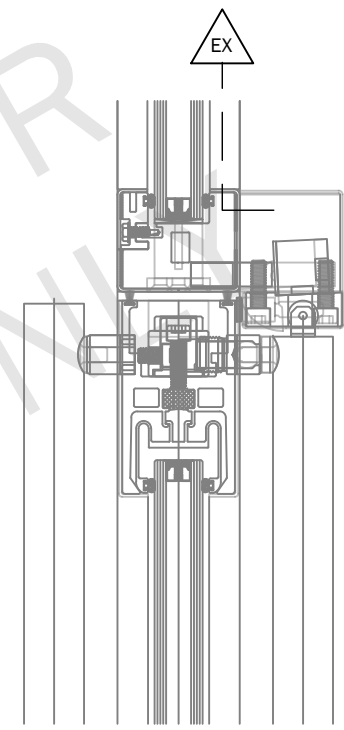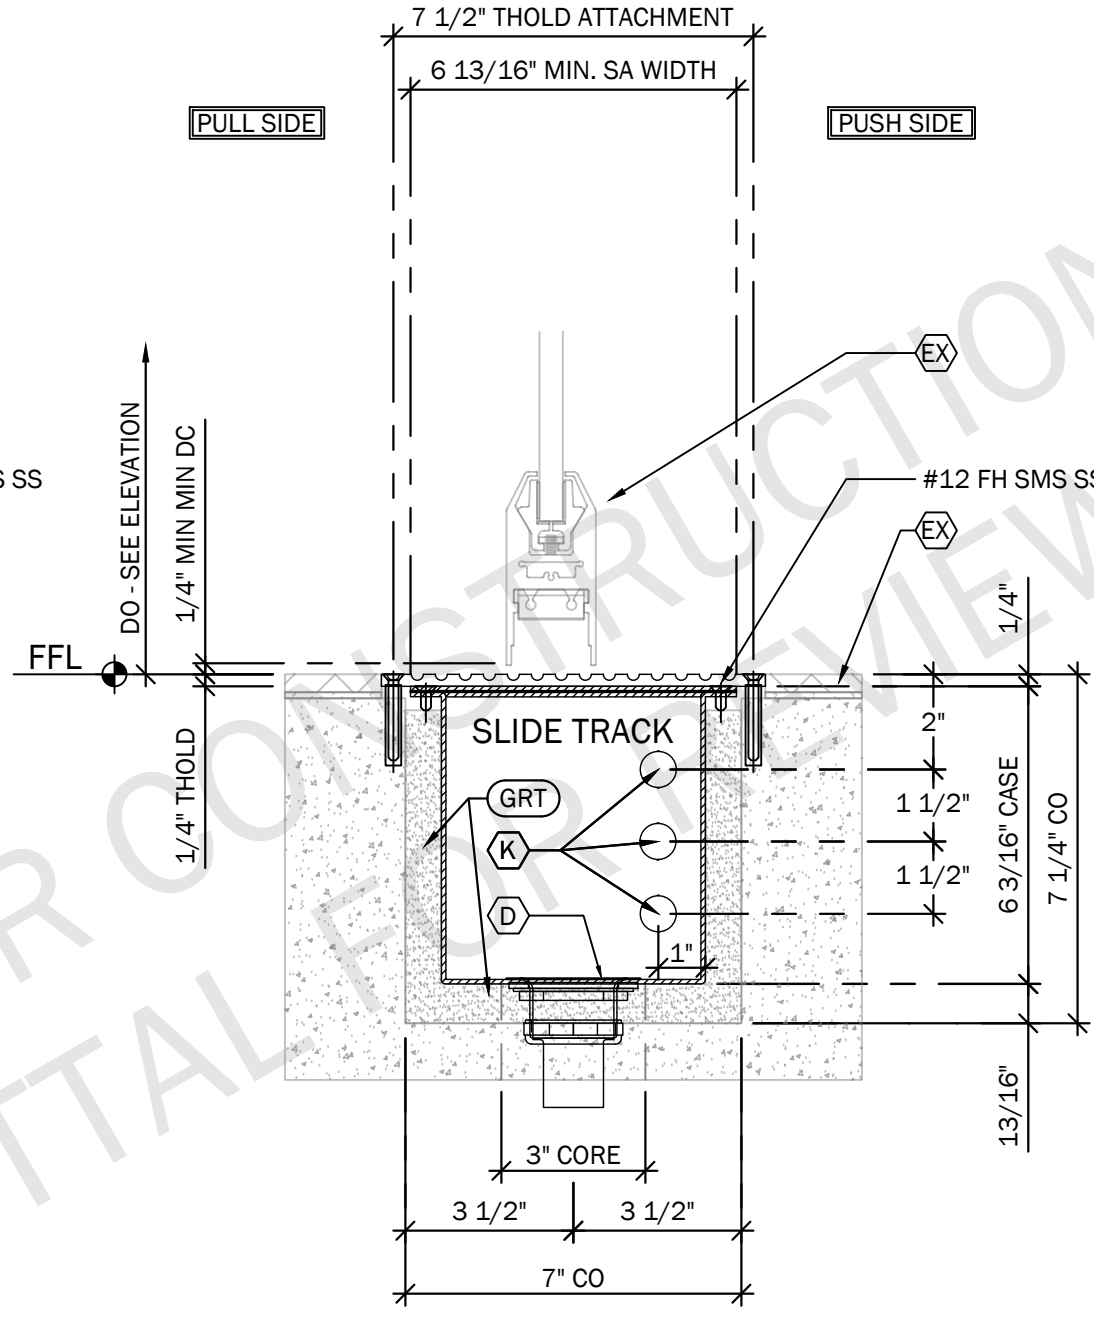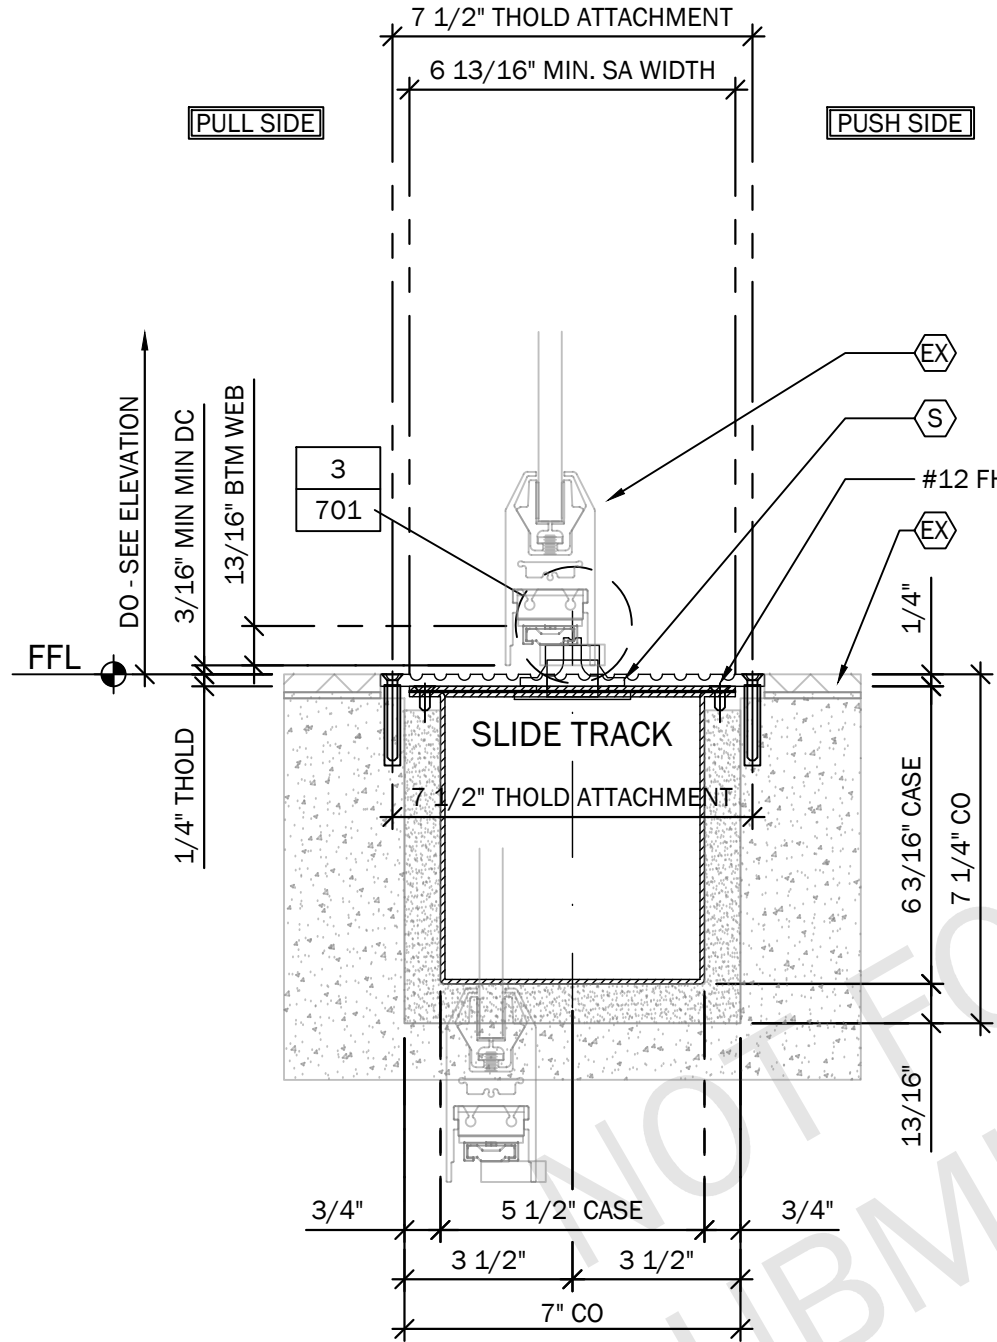

**3** E STRIKE (BY OTHERS)

THRESHOLD SYSTEMS PROVIDED BY OTHERS SHALL BE PREPARED AND INSTALLED TO ALLOW FOR COMPLETE ACCESS TO THE OPERATOR, CONTROL AND PIVOT SYSTEM WITHOUT DOOR REMOVAL.

PENETRATION OF THE OPERATOR HOUSING WITH PHYSICAL ATTACHMENTS FOR THRESHOLD OR ANY OTHER HARDWARE CAN CAUSE DAMAGE AND LEAKAGE INTO THE OPERATOR AND SHALL VOID ALL WARRANTIES EXPRESSED OR IMPLIED

**1** PIVOT SECTION

**2** LEADING EDGE SECTION

DATE PRINTED: 3/26/21

| NO: | DATE: | REVISION DESCRIPTION: |
|-----|-------|-----------------------|
|     |       |                       |
|     |       |                       |
ENGINEER APPROVAL:




2834 Hamner Ave #308 Norco, CA 92860 | www.AutomatedDoorSolutions.com  
Phone 866.945.7594 | Sales@AutomatedDoorSolutions.com

PROJECT DESCRIPTION:


|  |                                   |
|--|-----------------------------------|
| JOB NAME:                                  |                                   |
| JOB ADDRESS:                               | PROJECT NO:                       |
| JOB CITY:                                  | SHEET SCALE:<br><b>3" = 1'-0"</b> |
| SHEET DESCRIPTION:<br><b>SECTION VIEWS</b> | SHEET NO:<br><b>501</b>           |

THIS DRAWING SCALED TO PRINT 17" x 11"

# 1 FRONT VIEW

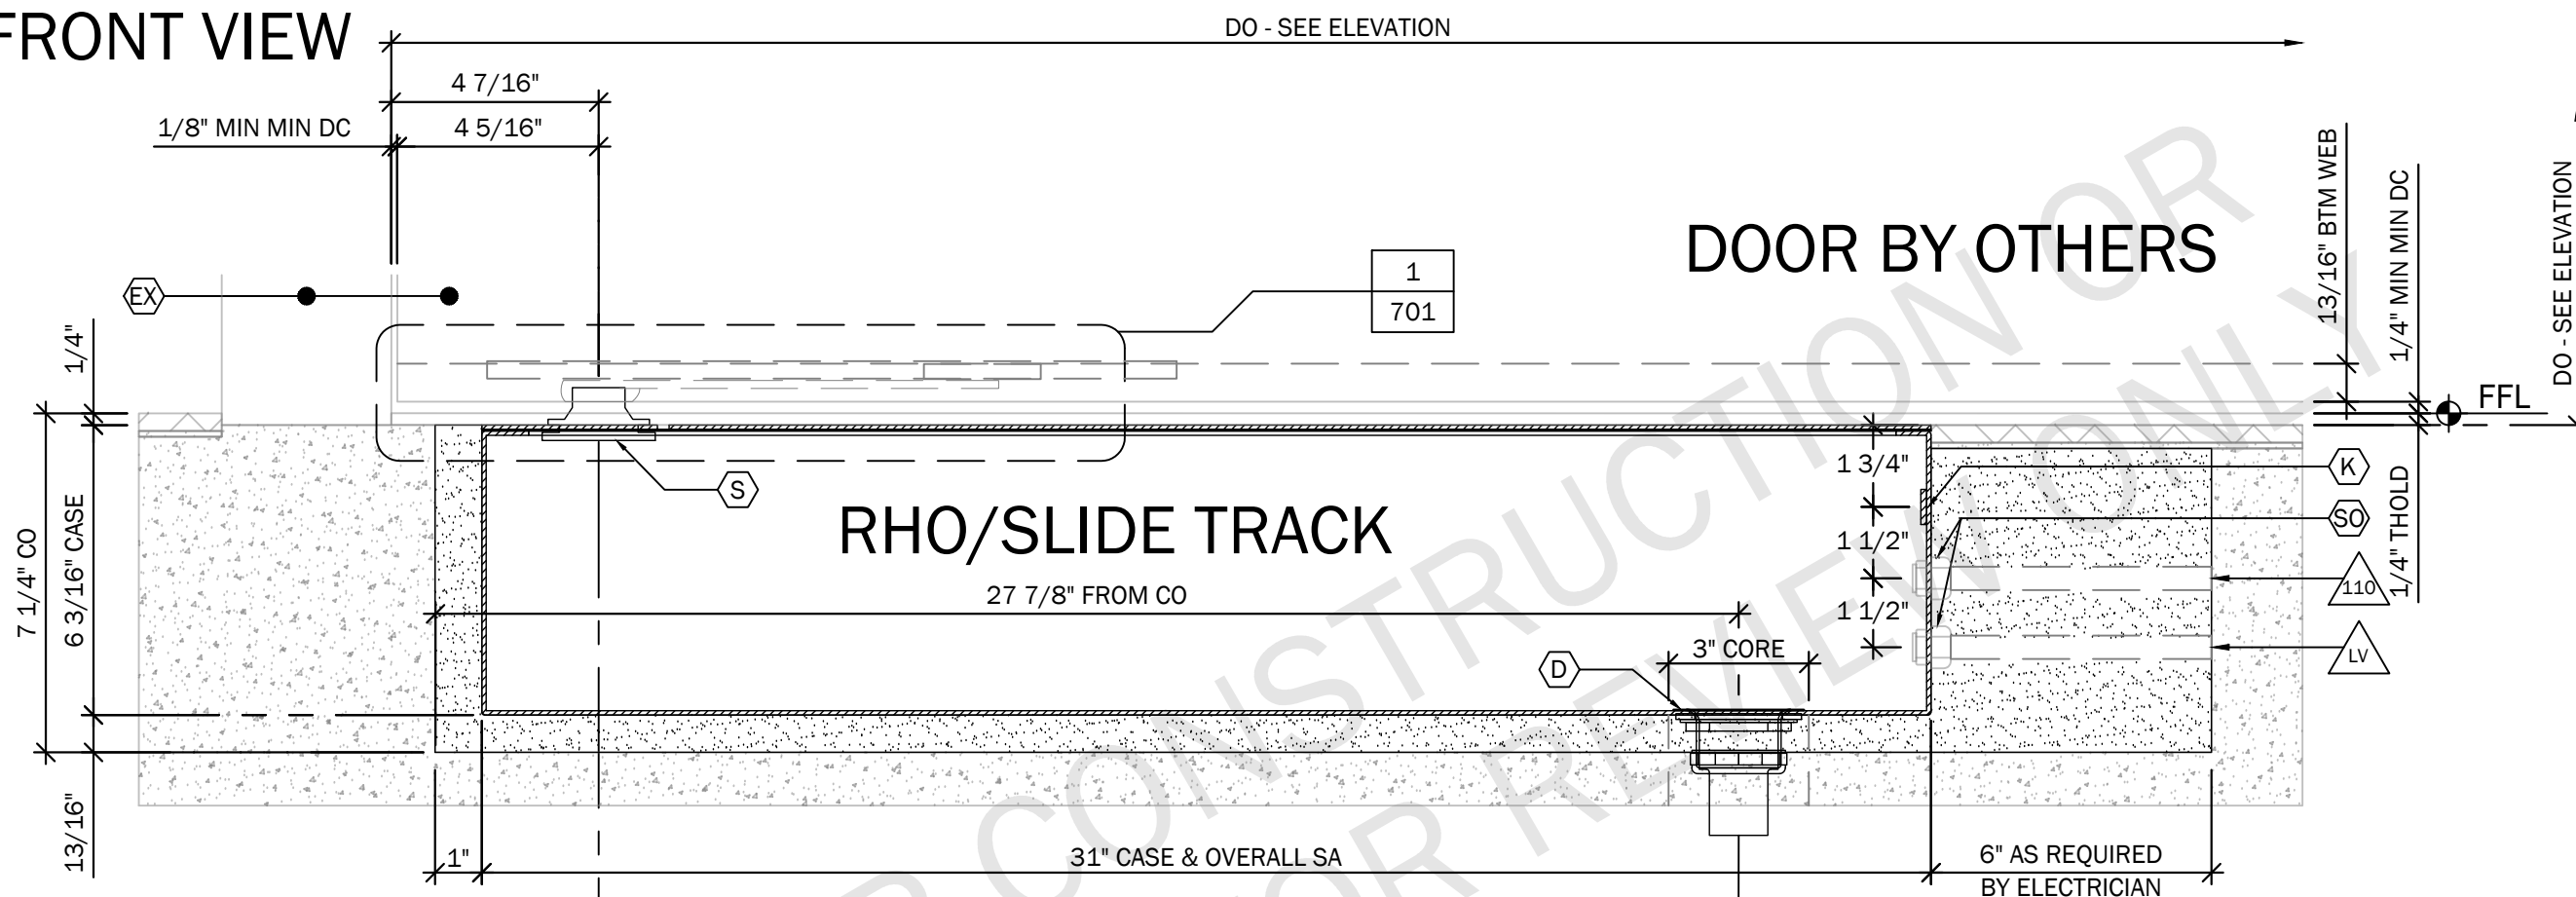

# 2 PLAN VIEW

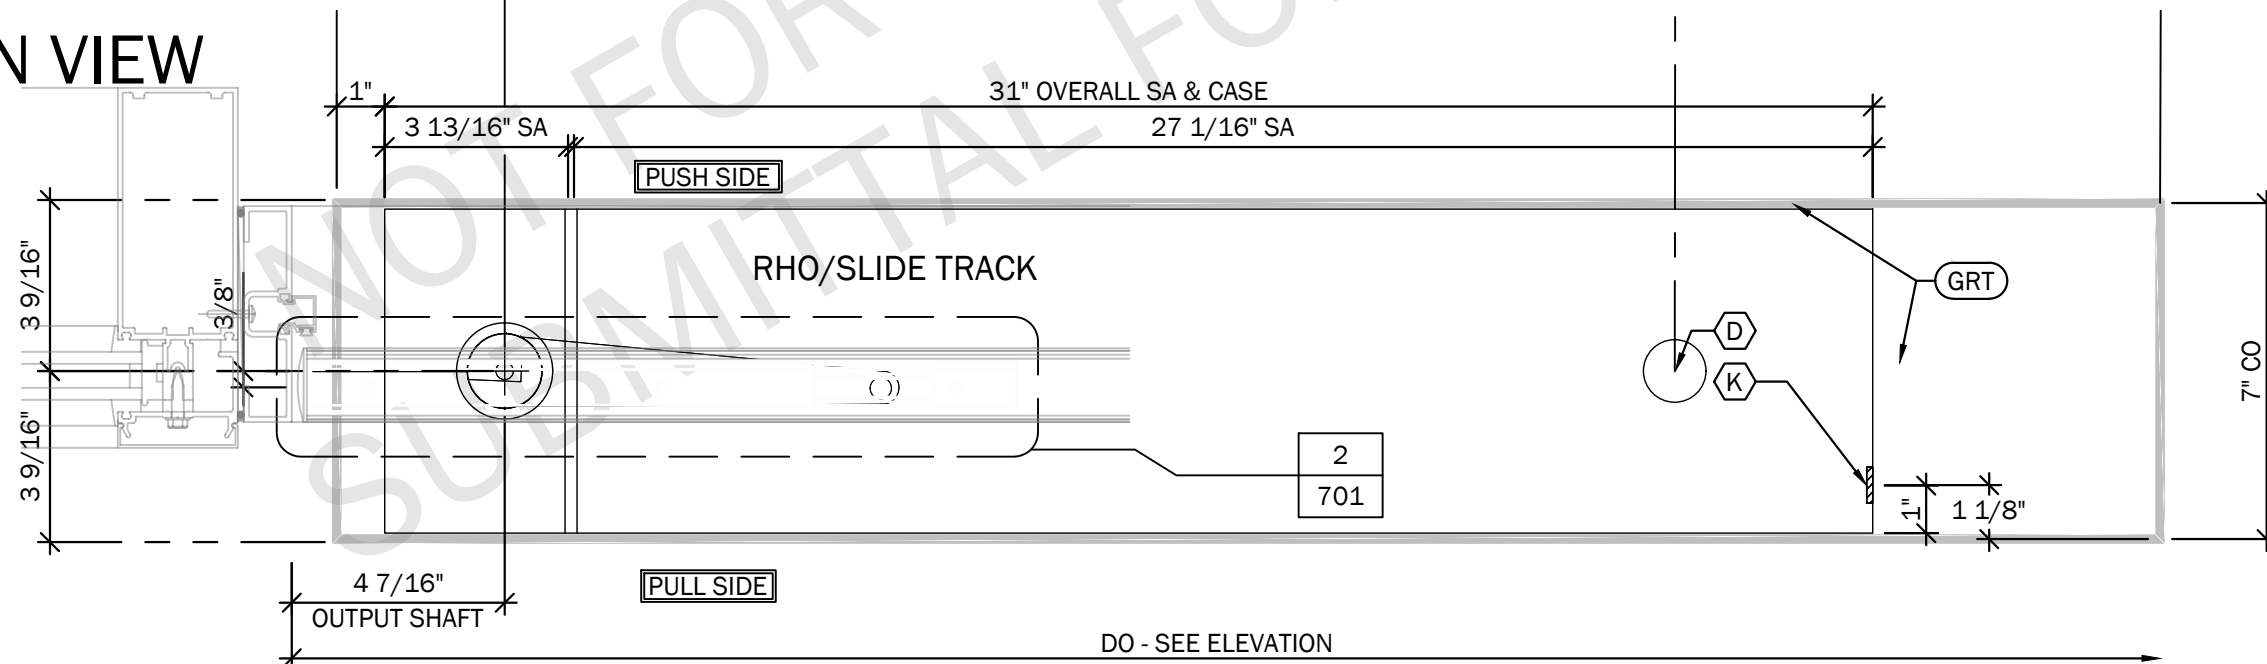

**NOTES:**  
 THRESHOLD SYSTEMS PROVIDED BY OTHERS SHALL BE PREPARED AND INSTALLED TO ALLOW FOR COMPLETE ACCESS TO THE OPERATOR, CONTROL AND PIVOT SYSTEM WITHOUT DOOR REMOVAL.  
 PENETRATION OF THE OPERATOR HOUSING WITH PHYSICAL ATTACHMENTS FOR THRESHOLD OR ANY OTHER HARDWARE CAN CAUSE DAMAGE AND LEAKAGE INTO THE OPERATOR AND SHALL VOID ALL WARRANTIES EXPRESSED OR IMPLIED

| NO: | DATE: | REVISION DESCRIPTION: |
|-----|-------|-----------------------|
|     |       |                       |
|     |       |                       |
ENGINEER APPROVAL:

**Automated DOOR Solutions<sup>®</sup>**  
 by La Force  
 2834 Hamner Ave #308 Norco, CA 92860 | www.AutomatedDoorSolutions.com  
 Phone 866.945.7594 | Sales@AutomatedDoorSolutions.com

PROJECT DESCRIPTION:


|   |                                   |
|---|-----------------------------------|
| JOB NAME:   |                                   |
| JOB ADDRESS:                                      | PROJECT NO:                       |
| JOB CITY:   | SHEET SCALE:<br><b>3" = 1'-0"</b> |
| SHEET DESCRIPTION:<br><b>FRONT AND PLAN VIEWS</b> | SHEET NO:<br><b>601</b>           |



TYPICAL RIXSON #327 DOOR PREPARATION (RHO APPLICATION)


1

INSIDE PARTIAL ELEVATION VIEW

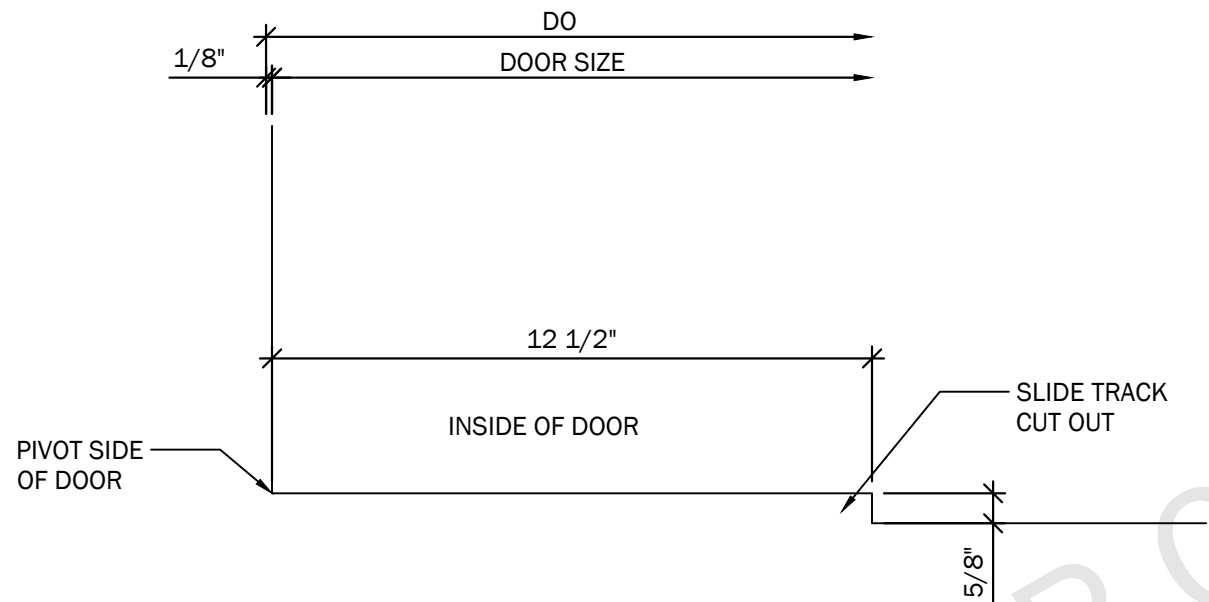

2

TOP VIEW

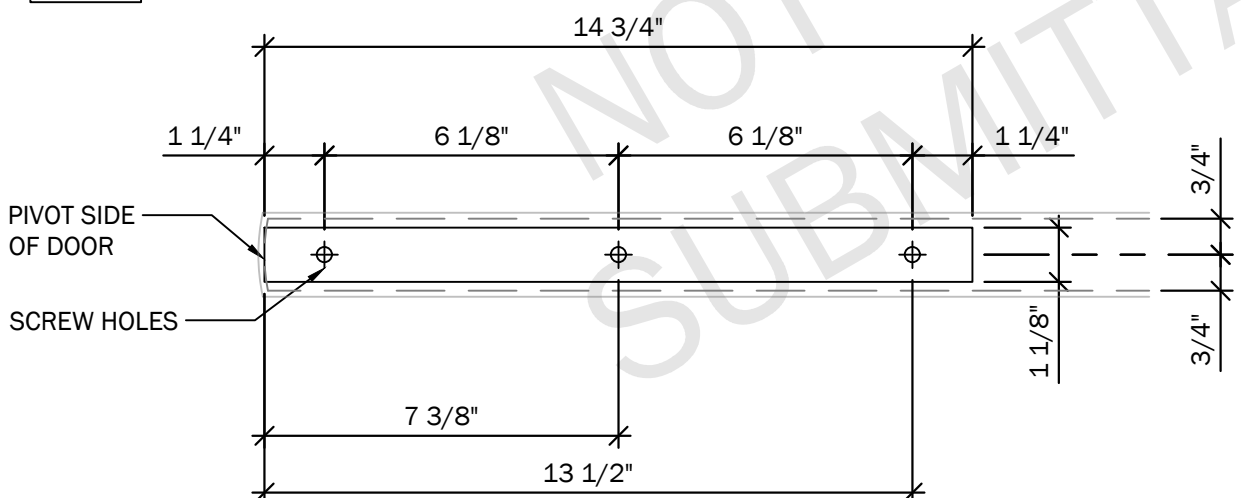

WWW.PROSHOPDRAWINGS.COM

DATE PRINTED: 3/26/21

| NO: | DATE: | REVISION DESCRIPTION: |
|-----|-------|-----------------------|
|     |       |                       |
|     |       |                       |
ENGINEER APPROVAL:




2834 Hammer Ave #308 Norco, CA 92860 | www.AutomatedDoorSolutions.com  
Phone 866.945.7594 | Sales@AutomatedDoorSolutions.com

PROJECT DESCRIPTION:

|   |                                   |
|---|-----------------------------------|
| JOB NAME:   |                                   |
| JOB ADDRESS:                                      | PROJECT NO:                       |
| JOB CITY:   | SHEET SCALE:<br><b>3" = 1'-0"</b> |
| SHEET DESCRIPTION:<br><b>DOOR ARM PREPARATION</b> | SHEET NO:<br><b>701</b>           |

THIS DRAWING SCALED TO PRINT 17" x 11"

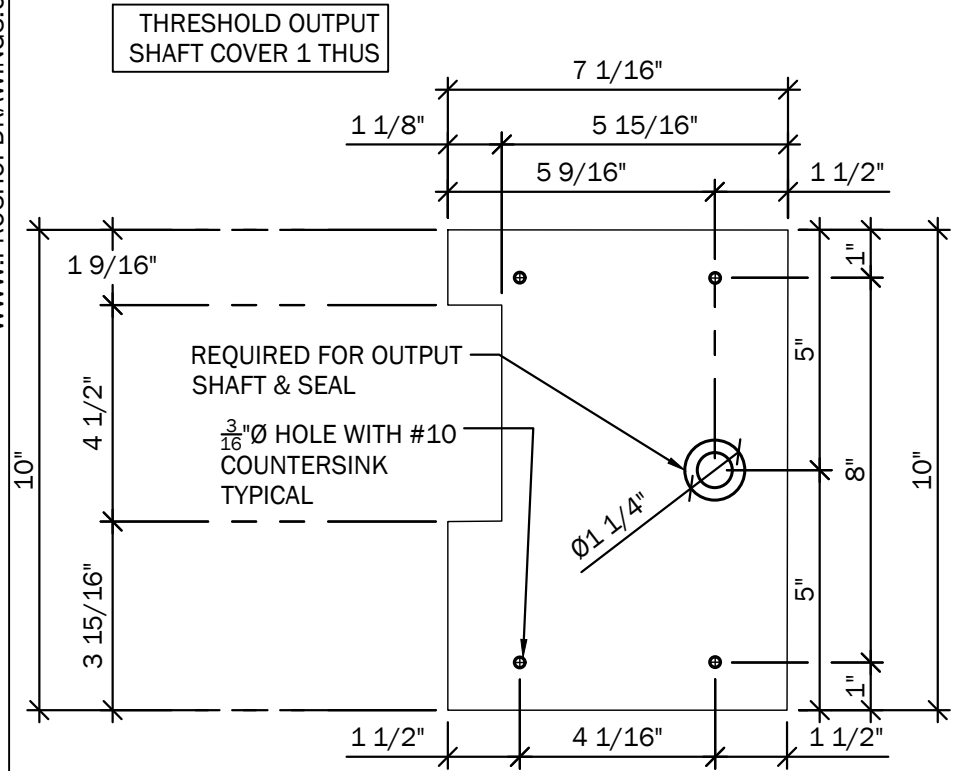


THRESHOLD SYSTEMS PROVIDED BY OTHERS SHALL BE PREPARED AND INSTALLED TO ALLOW FOR COMPLETE ACCESS TO THE OPERATOR, CONTROL AND PIVOT SYSTEM WITHOUT DOOR REMOVAL.

PENETRATION OF THE OPERATOR HOUSING WITH PHYSICAL ATTACHMENTS FOR THRESHOLD OR ANY OTHER HARDWARE CAN CAUSE DAMAGE AND LEAKAGE INTO THE OPERATOR AND SHALL VOID ALL WARRANTIES EXPRESSED OR IMPLIED

**1**

NOT FOR CONSTRUCTION OR SUBMITTAL FOR REVIEW ONLY

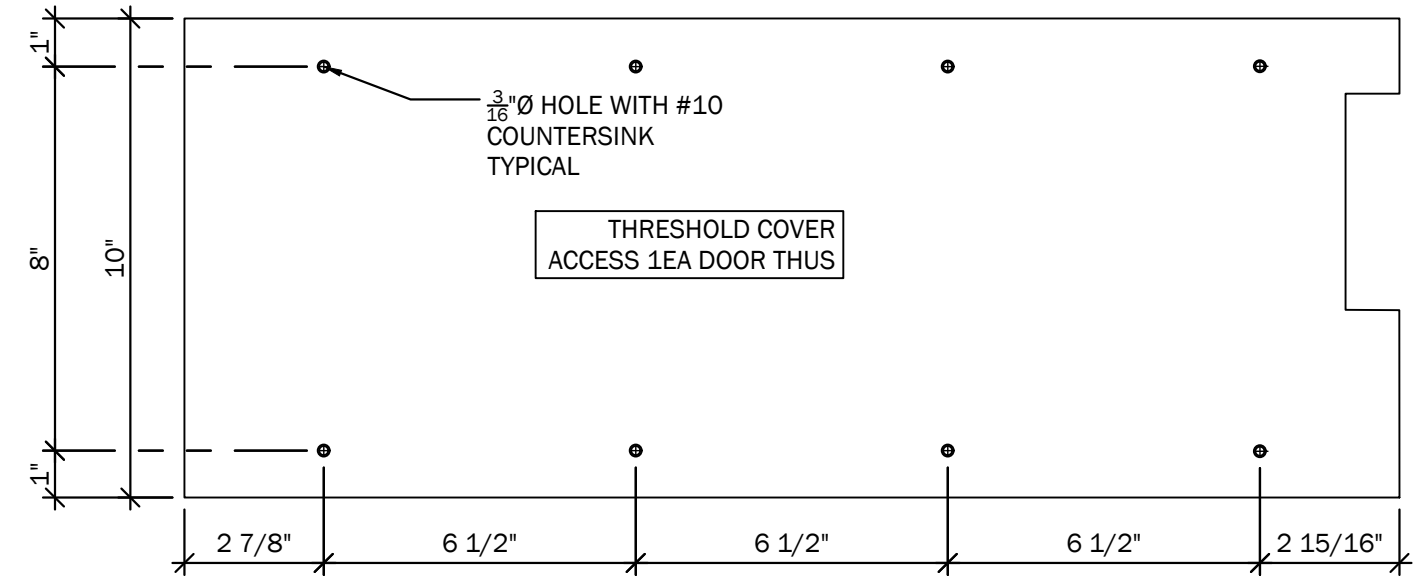

| NO: | DATE: | REVISION DESCRIPTION: |
|-----|-------|-----------------------|
|     |       |                       |
|     |       |                       |
ENGINEER APPROVAL:



2834 Hamner Ave #308 Norco, CA 92860 | www.AutomatedDoorSolutions.com  
Phone 866.945.7594 | Sales@AutomatedDoorSolutions.com

PROJECT DESCRIPTION:

|  |                                   |
|--|-----------------------------------|
| JOB NAME:  |                                   |
| JOB ADDRESS:                                       | PROJECT NO:                       |
| JOB CITY:  | SHEET SCALE:<br><b>3" = 1'-0"</b> |
| SHEET DESCRIPTION:<br><b>THRESHOLD PREPARATION</b> | SHEET NO:<br><b>702</b>           |

THIS DRAWING SCALED TO PRINT 17" x 11"